


No XREFs
i:\Key_Std\SAS\Details\dwg\Sasd-PRI-10s.dwg

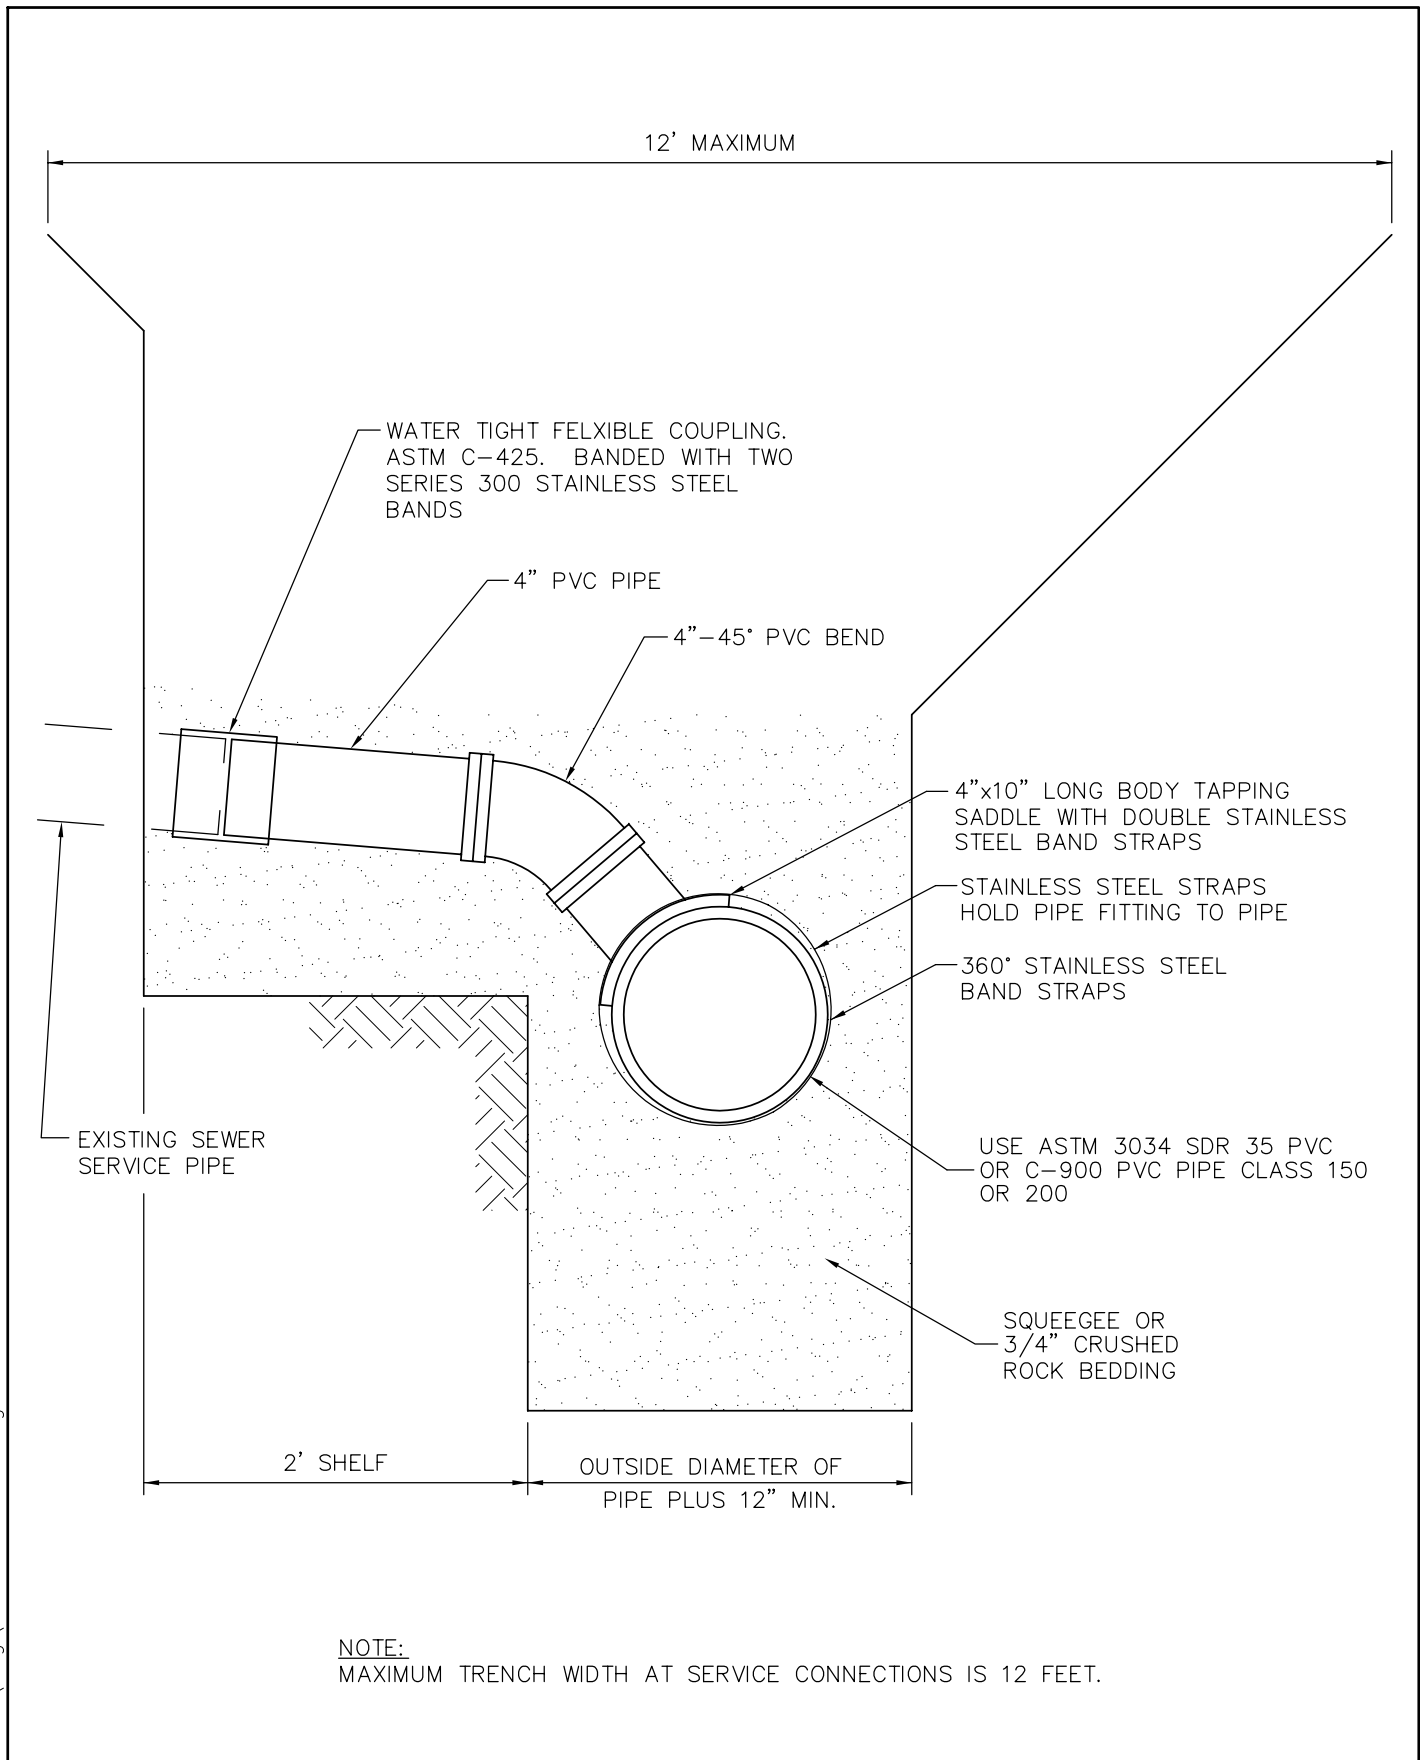

Kennedy/Jenks Consultants

Engineers & Scientists

149 Union Boulevard
Suite 600
Lakewood, CO 80228
303 985 3636 TEL.
303 985 3800 FAX



SOUTH ARAPAHOE
SANITATION DISTRICT

www.southarapahoe.org

**EXISTING SEWER
SERVICE
CONNECTION
DETAIL**

DRAWING NO.: SASD-PRI-10S DATE: 5/08